


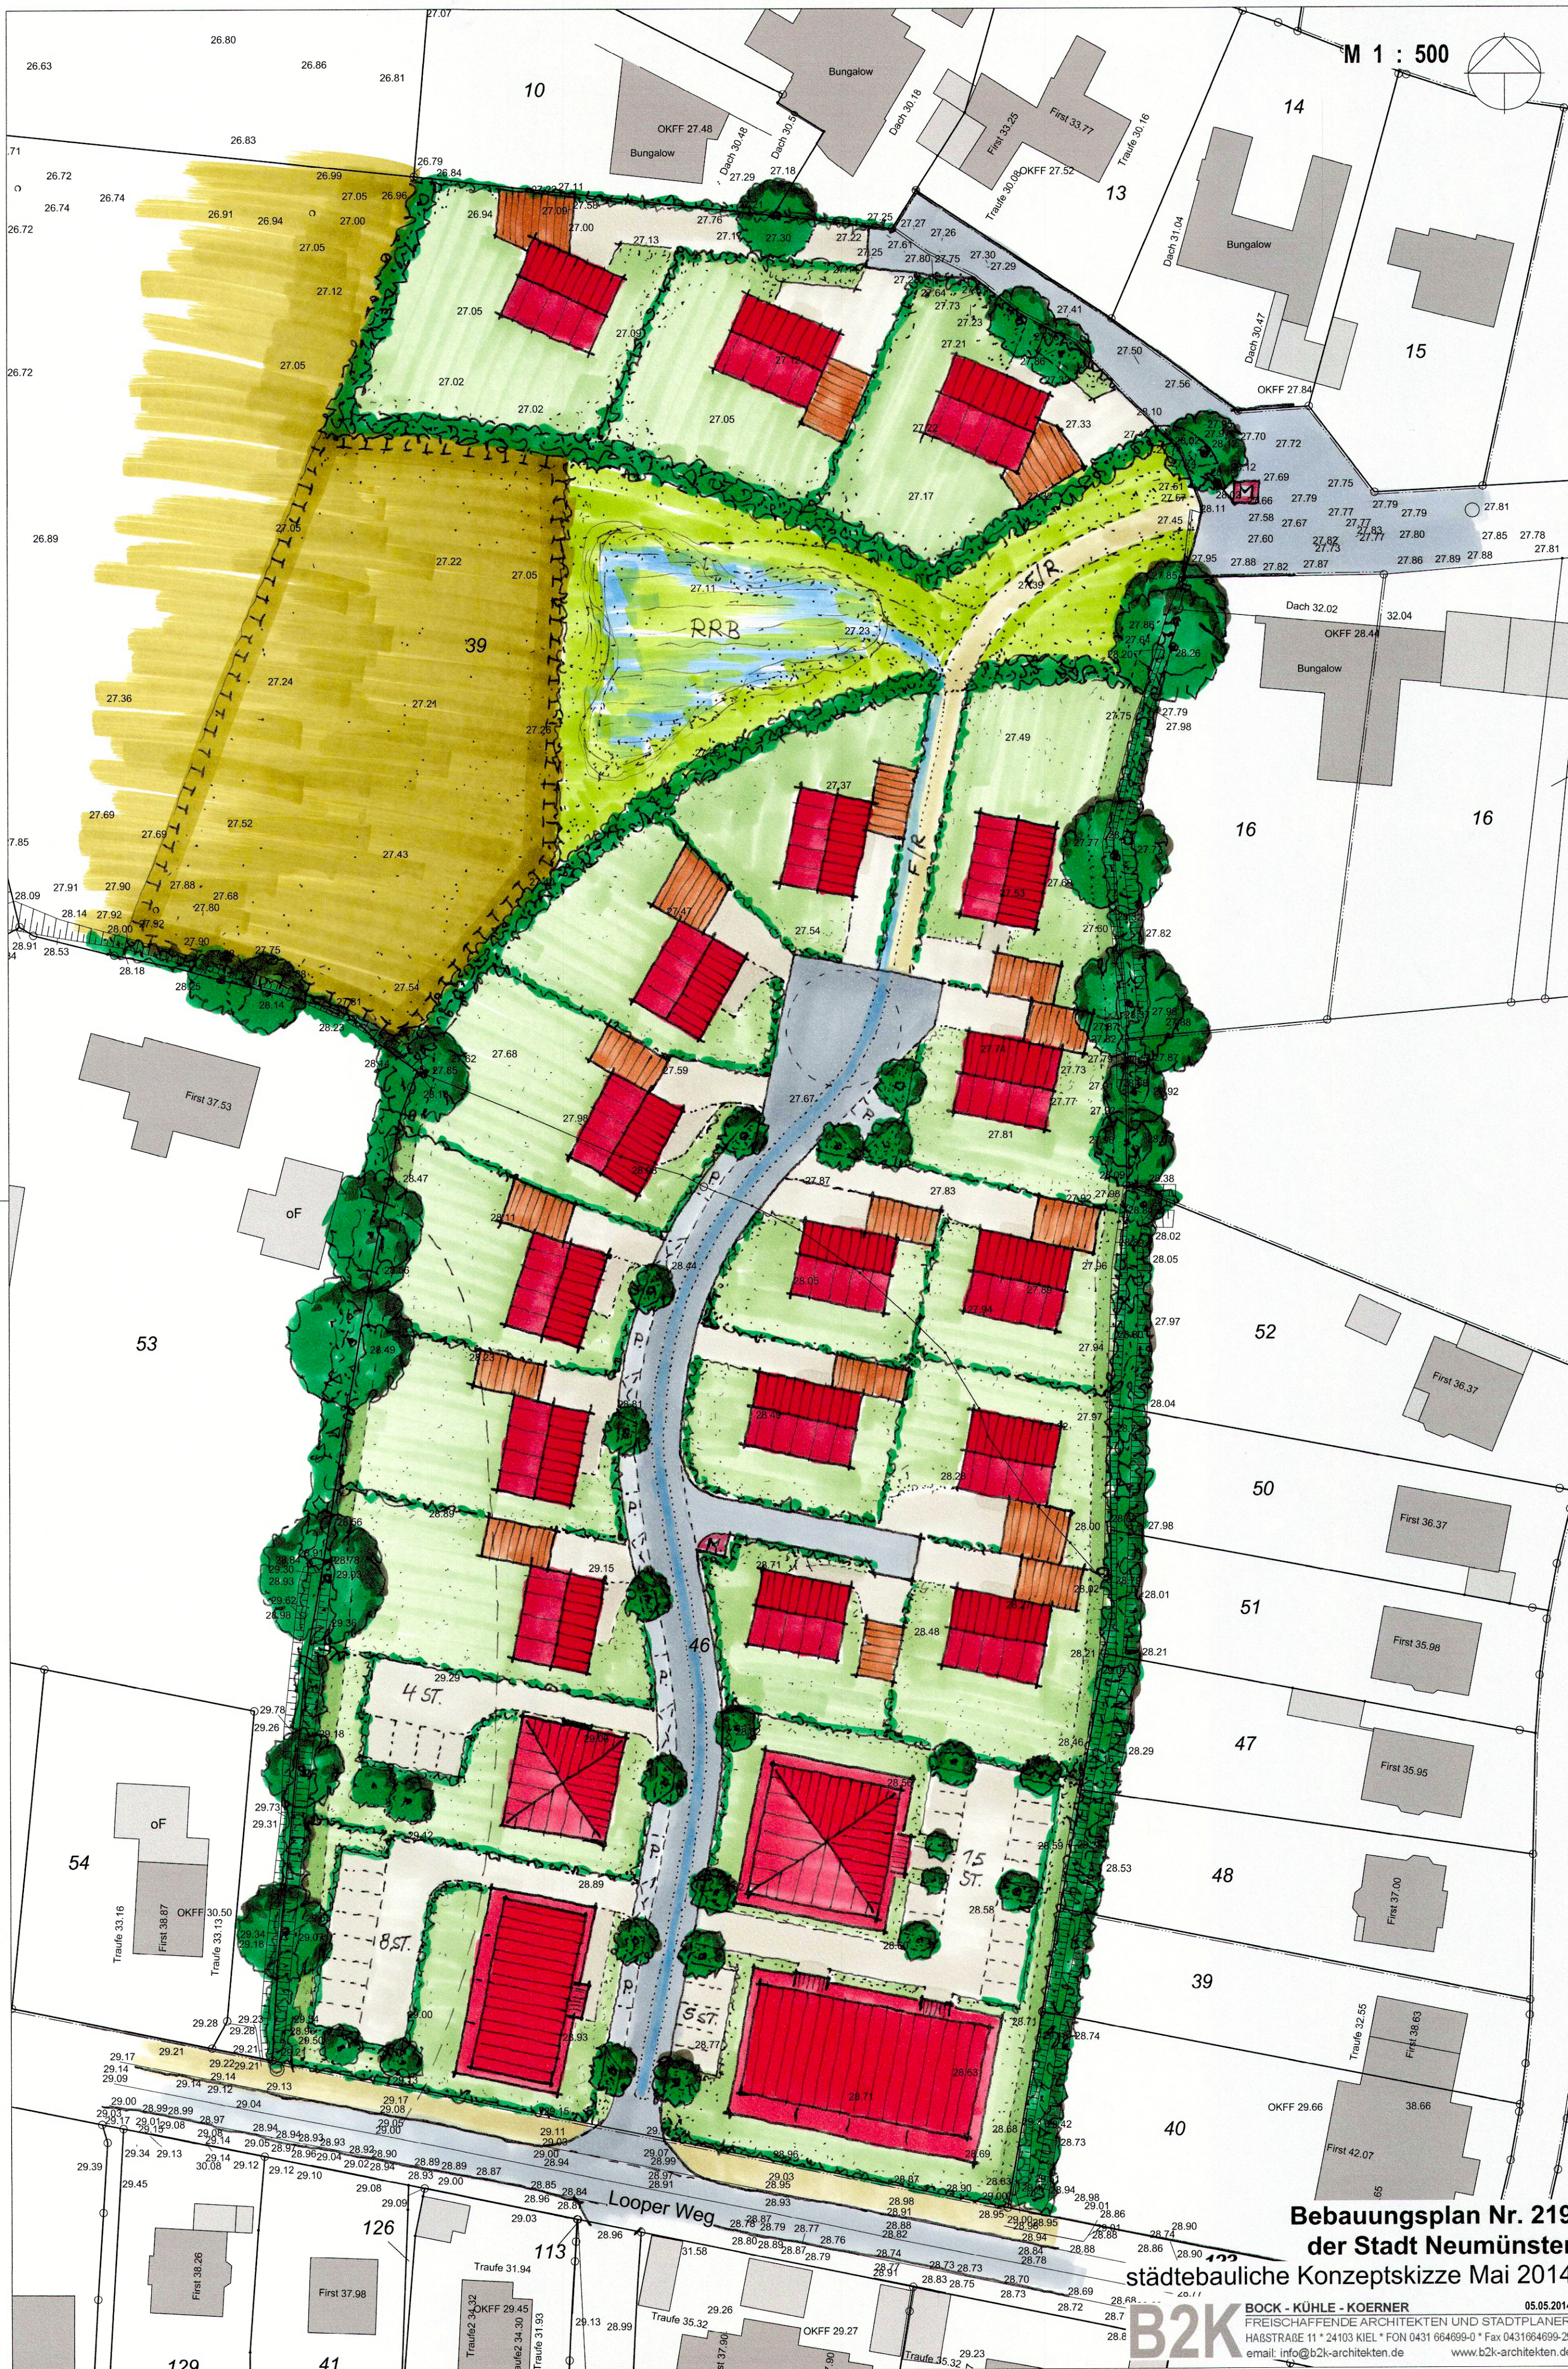

M 1 : 500